


Pump Location (TBC)  
Heat Detectors  
Fixed Spray Head  
(5 metre direct line of sight)  
Spray Pattern  
Unprotected area <1sqm  
Area not required to cover

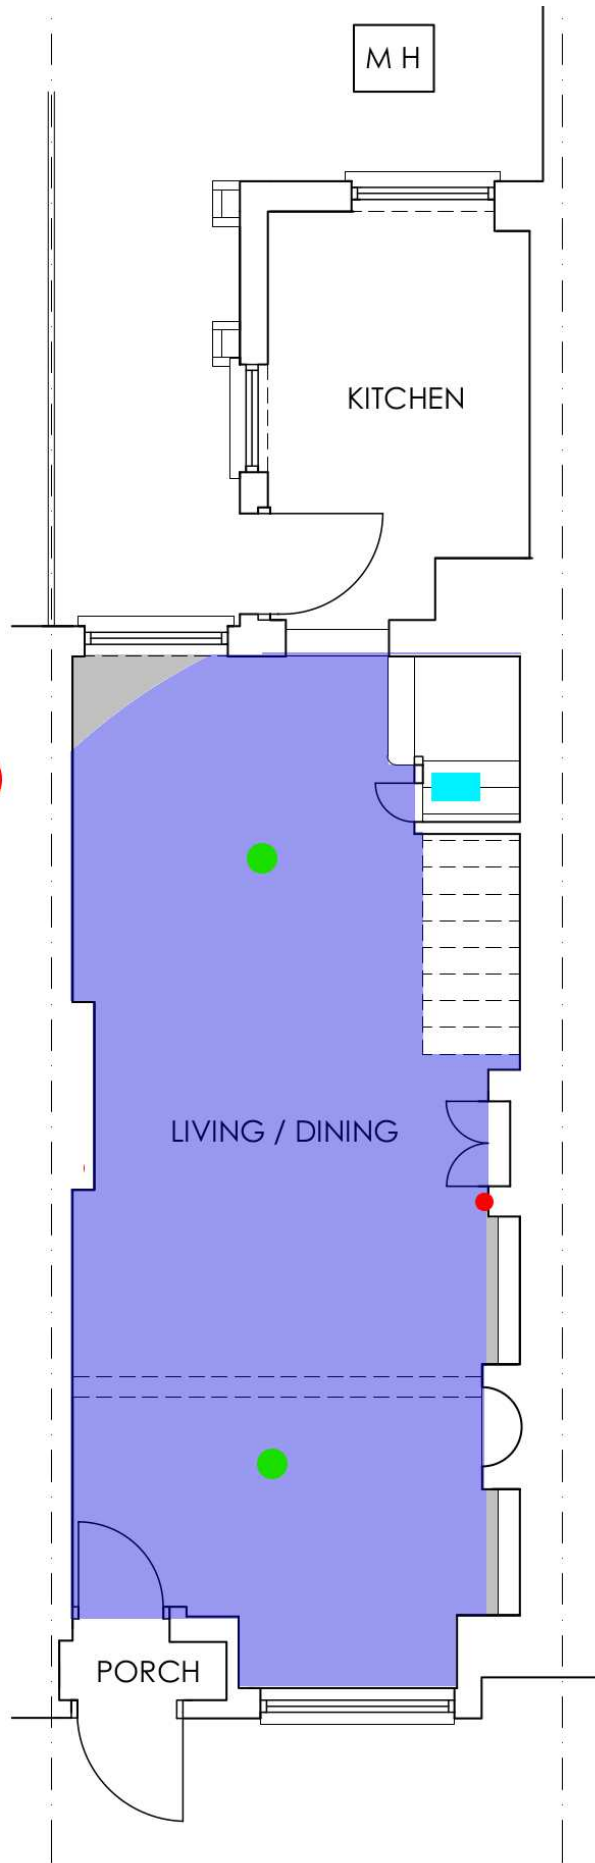

EXISTING GROUND FLOOR